


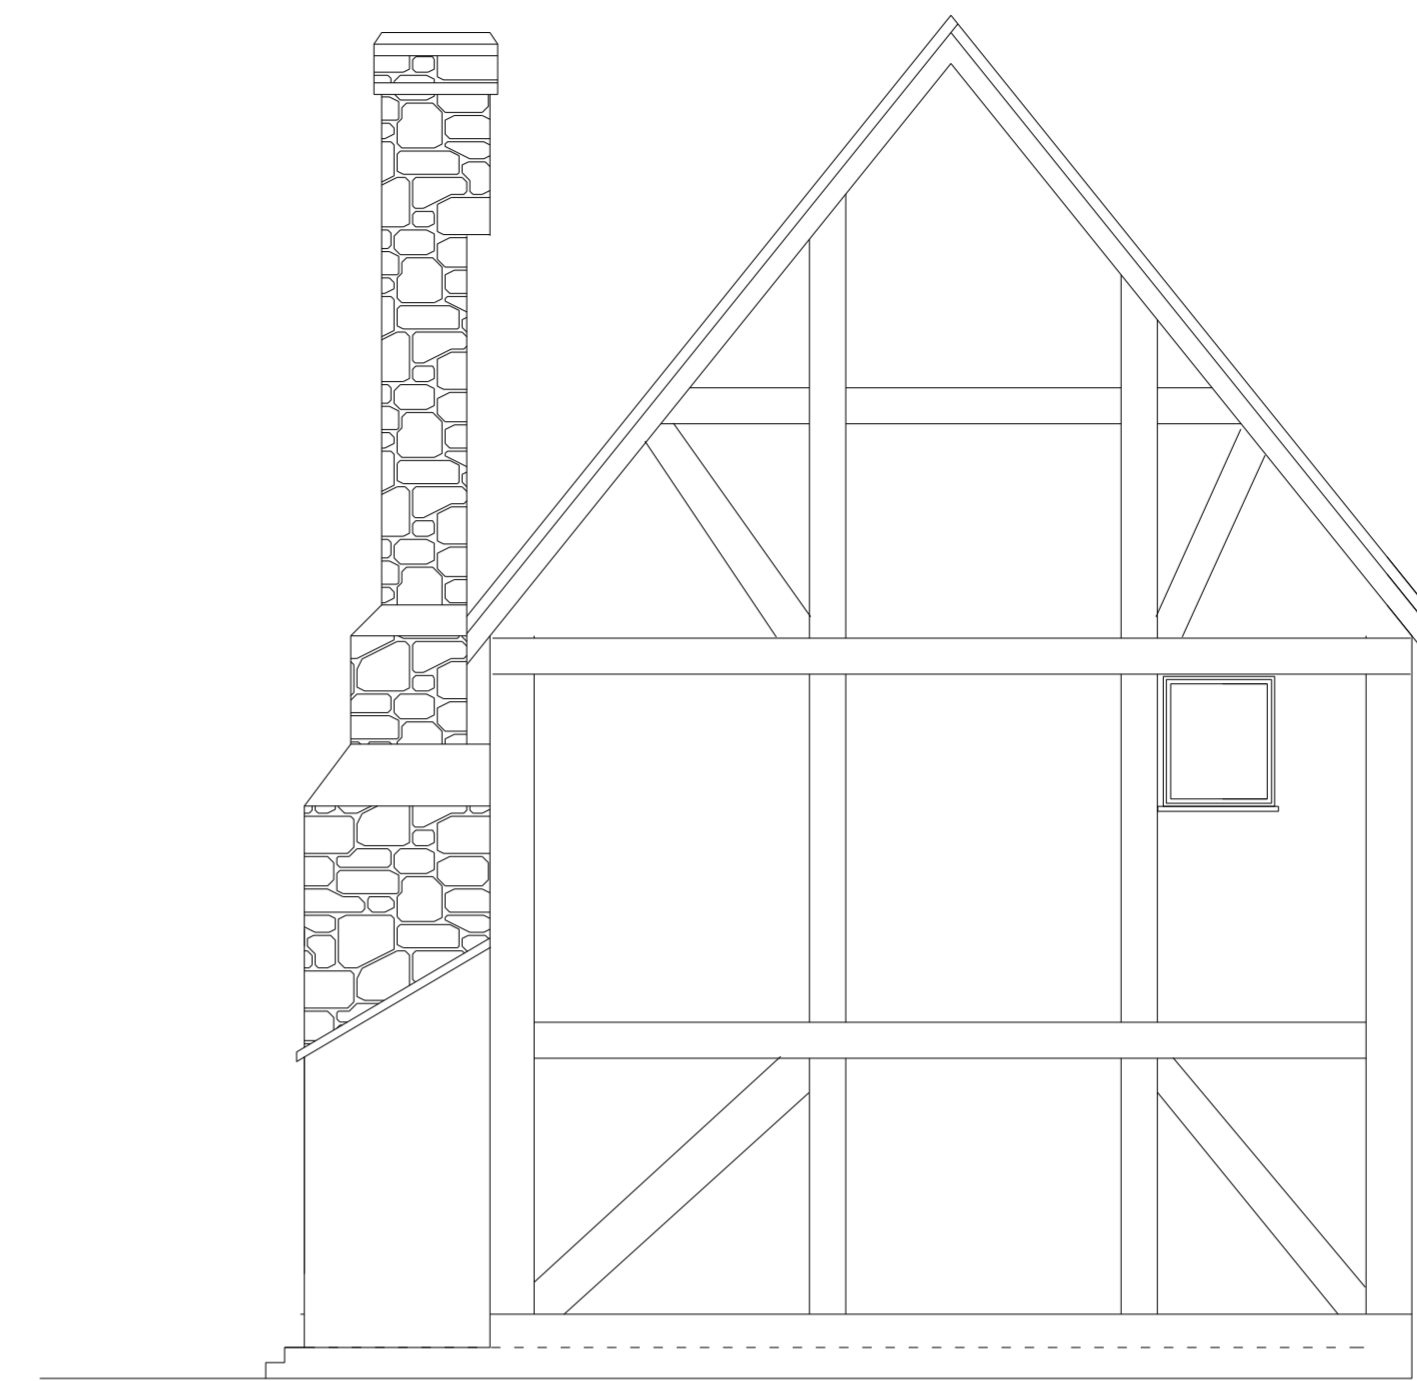



EXISTING SOUTH WEST ELEVATION




EXISTING NORTH WEST ELEVATION




EXISTING SOUTH EAST ELEVATION

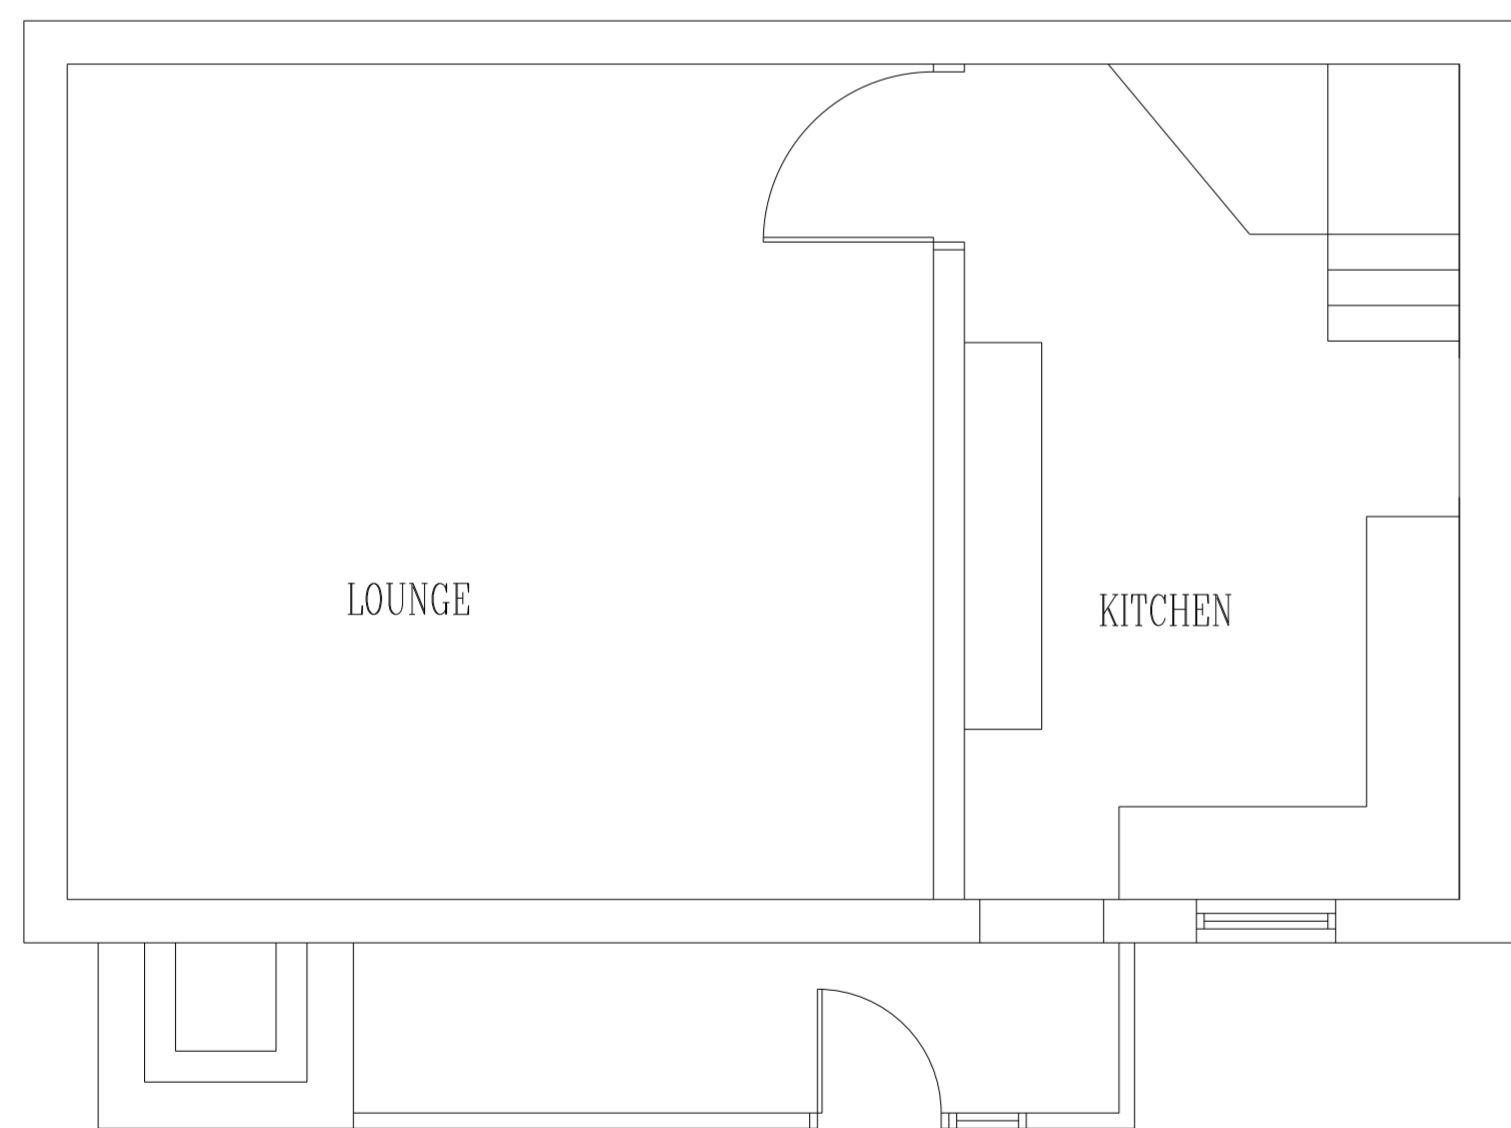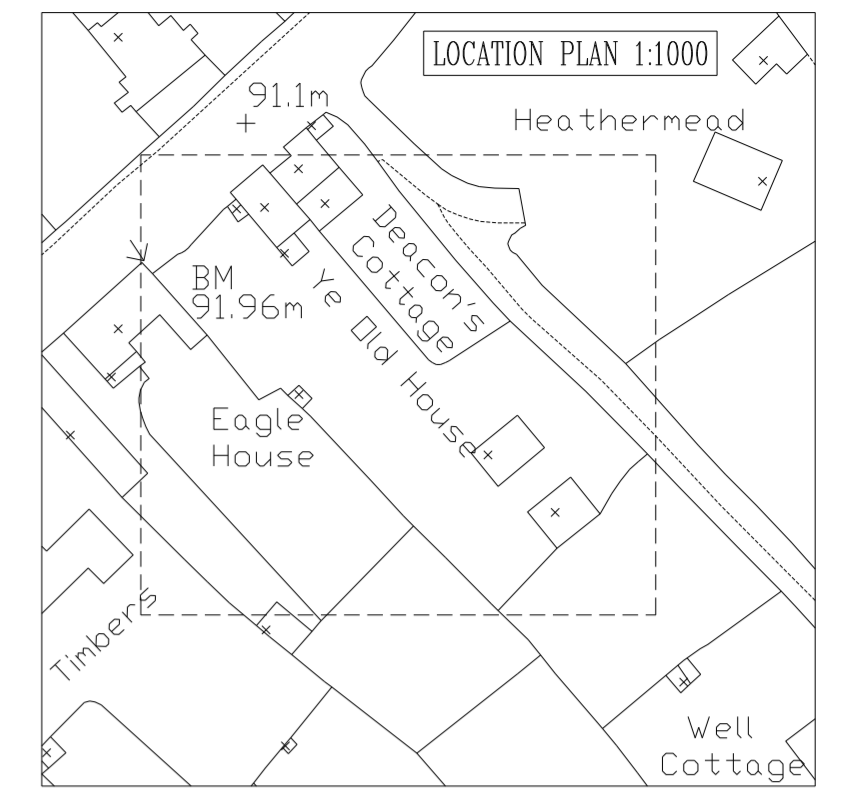

EXISTING GROUND FLOOR PLAN

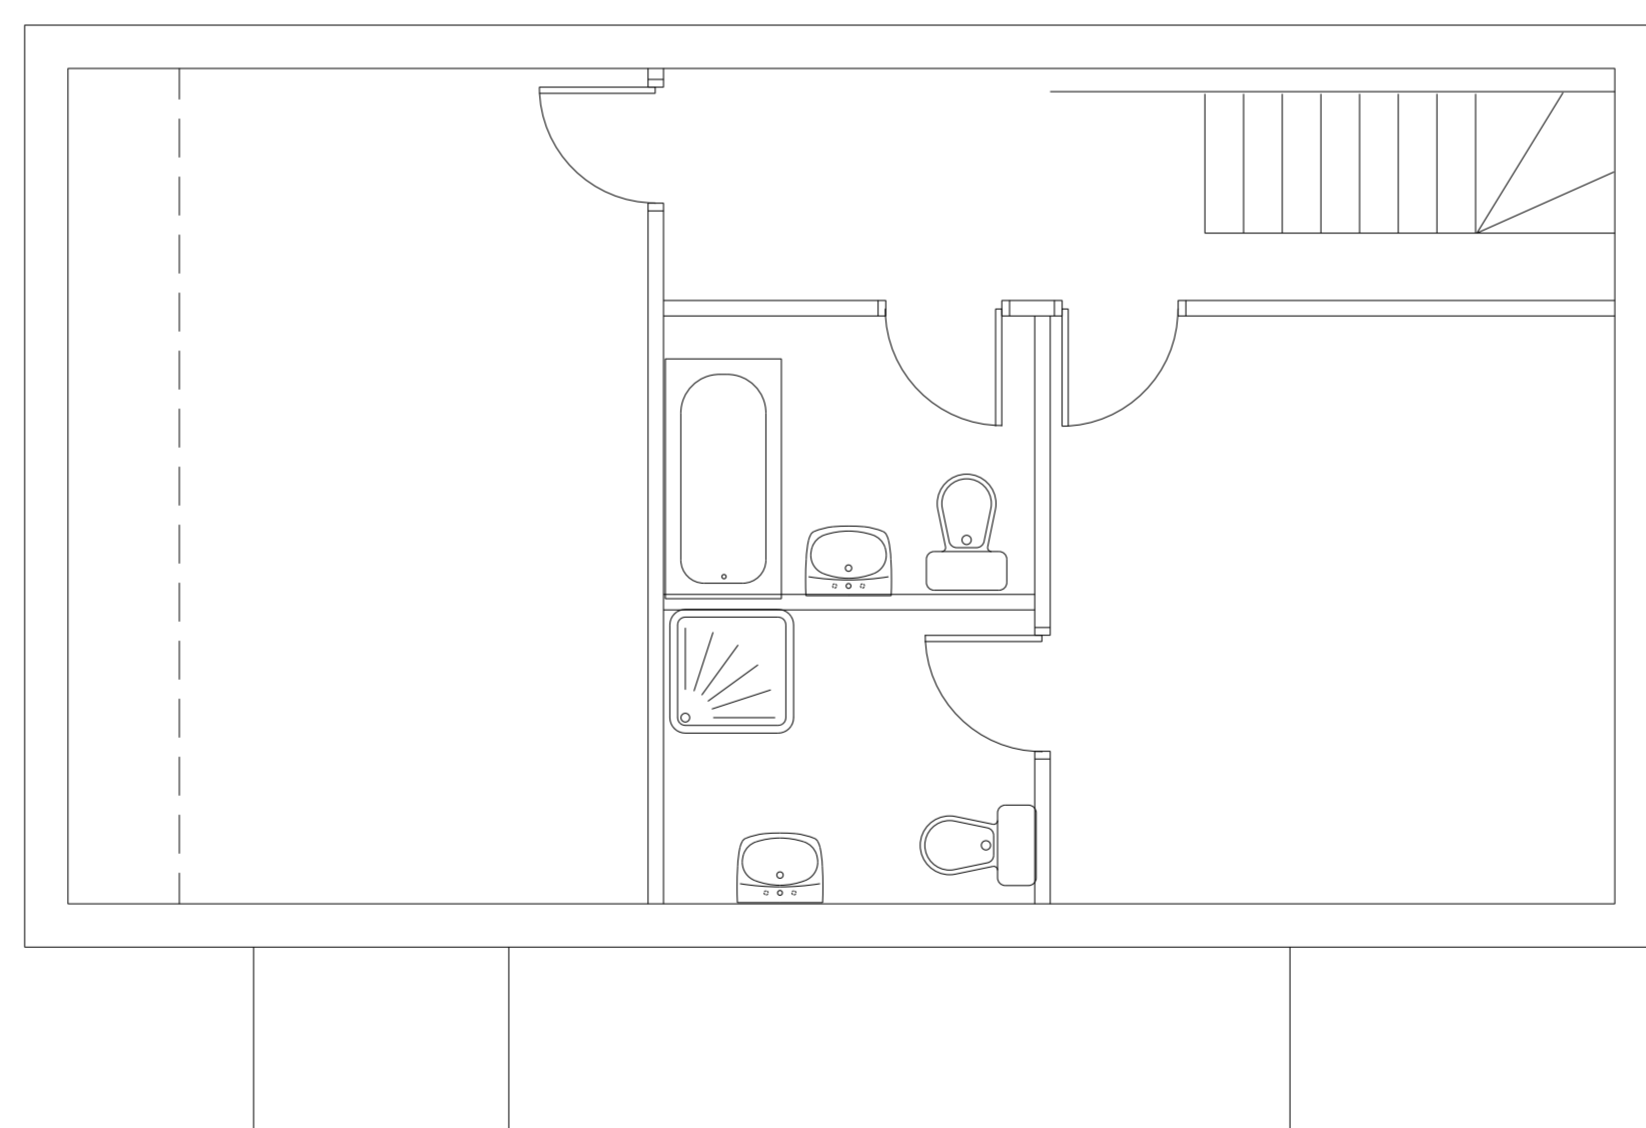

EXISTING FIRST FLOOR PLAN

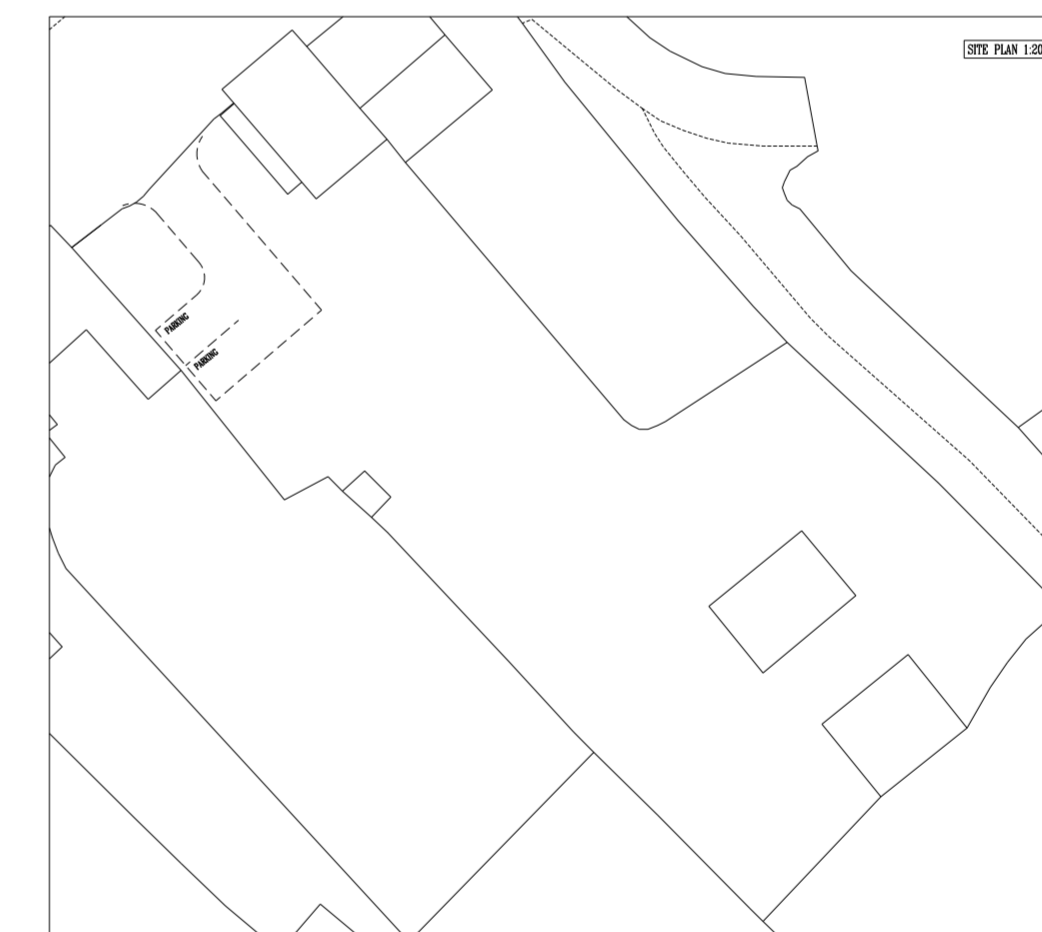


NOTE:
ALL DIMENSIONS ARE TO BE CHECKED ON SITE DO NOT SCALE
FROM THIS DRAWING

A	Date
© Copyright	

DAVID R DAVIES
(Consulting & Architectural Engineers) Ltd

23, CHARLTON RISE
LUDLOW
SHROPSHIRE
Tele: 01584 874717
Fax: 01584 875991
WWW.DAVIESCONSULTANTS.COM

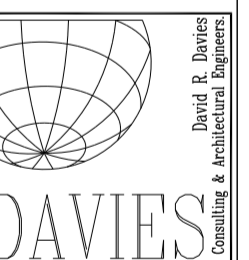

ARCHITECTURAL
MECHANICAL
ELECTRICAL
CIVIL & STRUCTURAL
DESIGN ENGINEERS



Client

Job Title

Drawing Title
PROPOSED PLANS & ELEVATIONS

Scale

Checked _____ Approved _____

Date _____ Drawn by _____

Drg. No.	Rev.
----------	------