



PROPOSED WEST ELEVATION

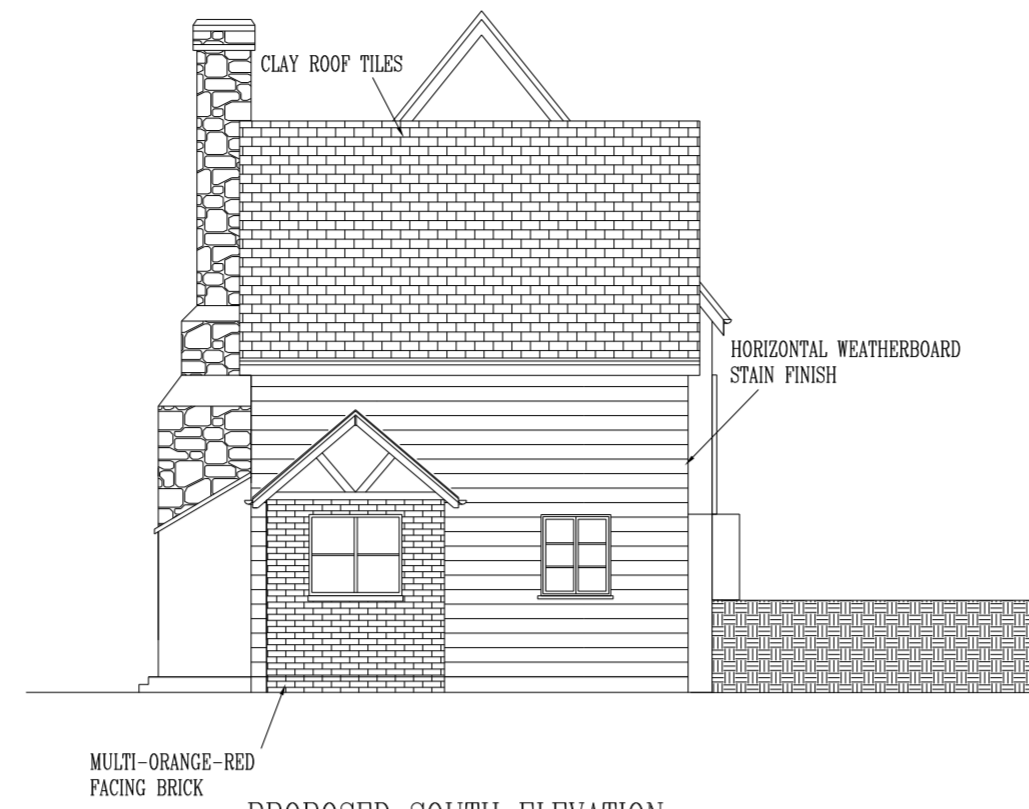


PROPOSED SOUTH ELEVATION




EXISTING ROAD  
FACING ELEVATION (NORTH)

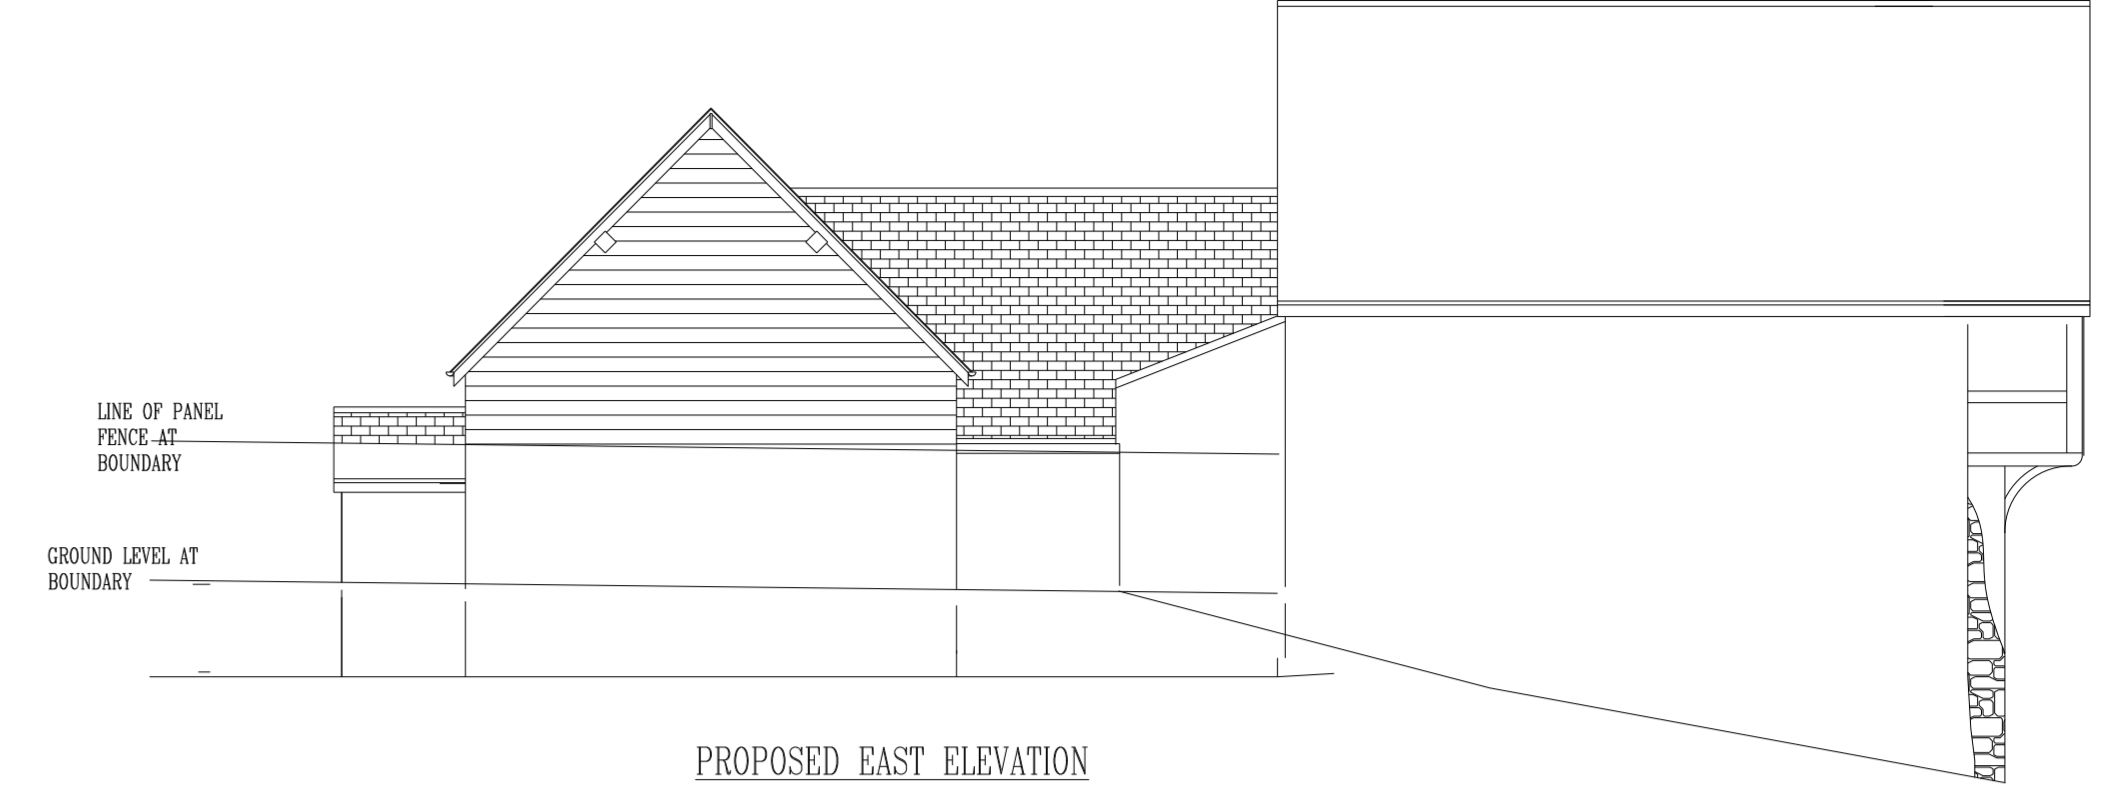


PROPOSED EAST ELEVATION

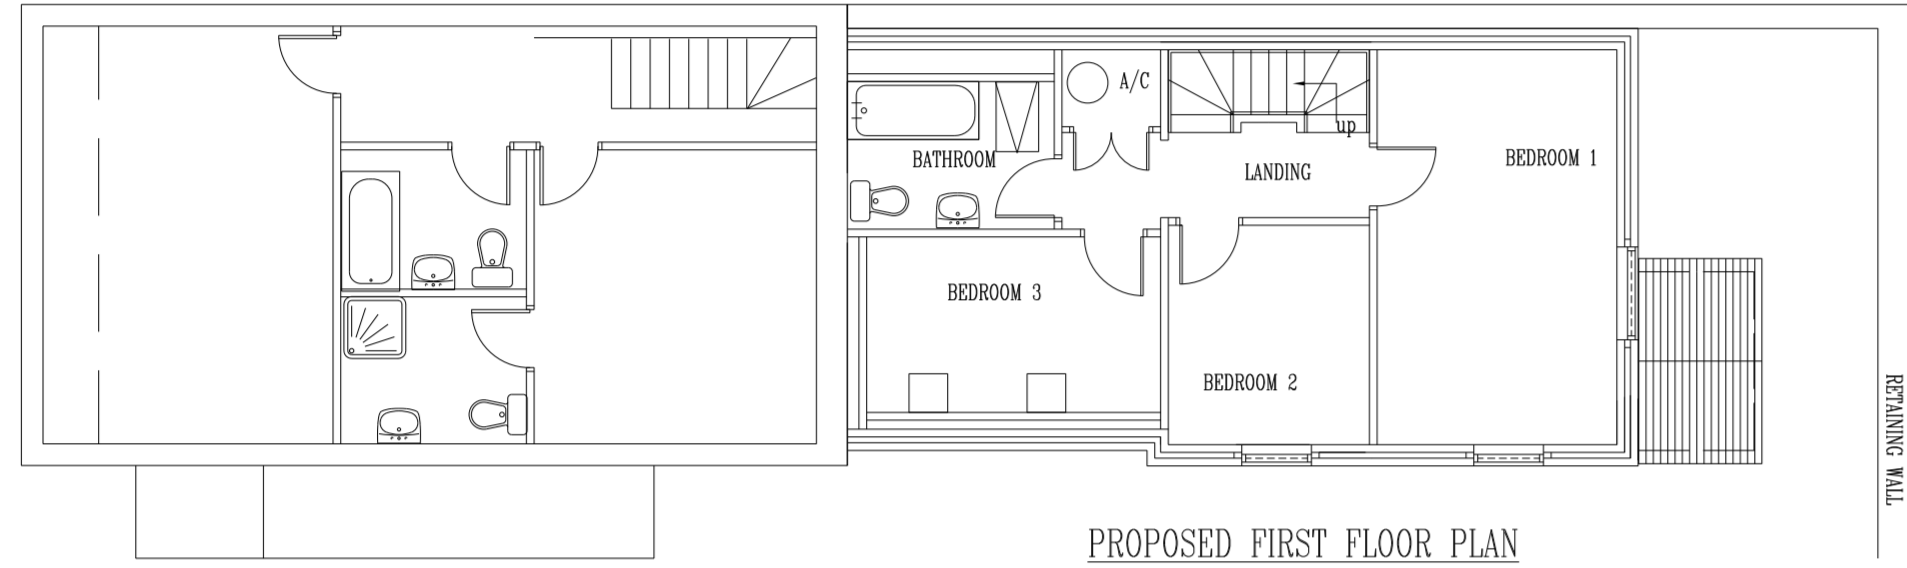

PROPOSED FIRST FLOOR PLAN

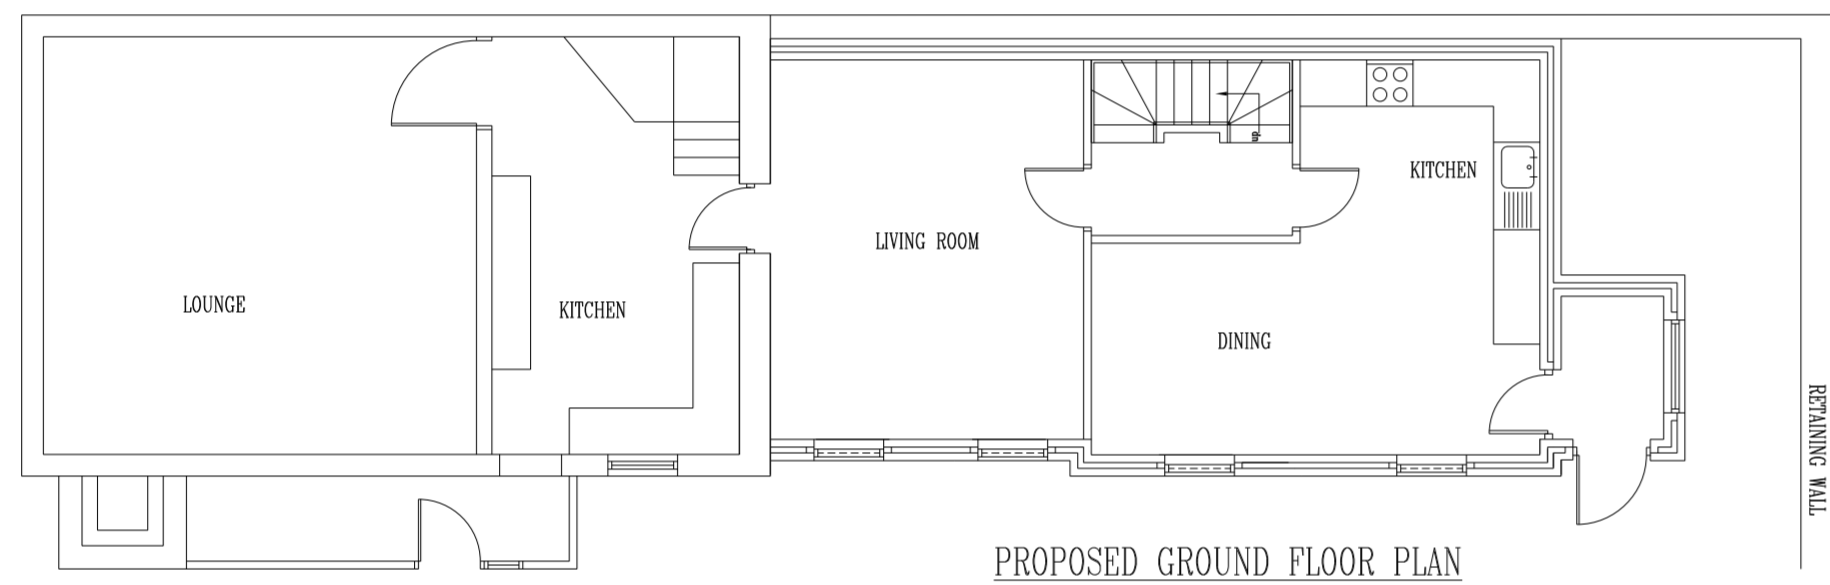


PROPOSED GROUND FLOOR PLAN

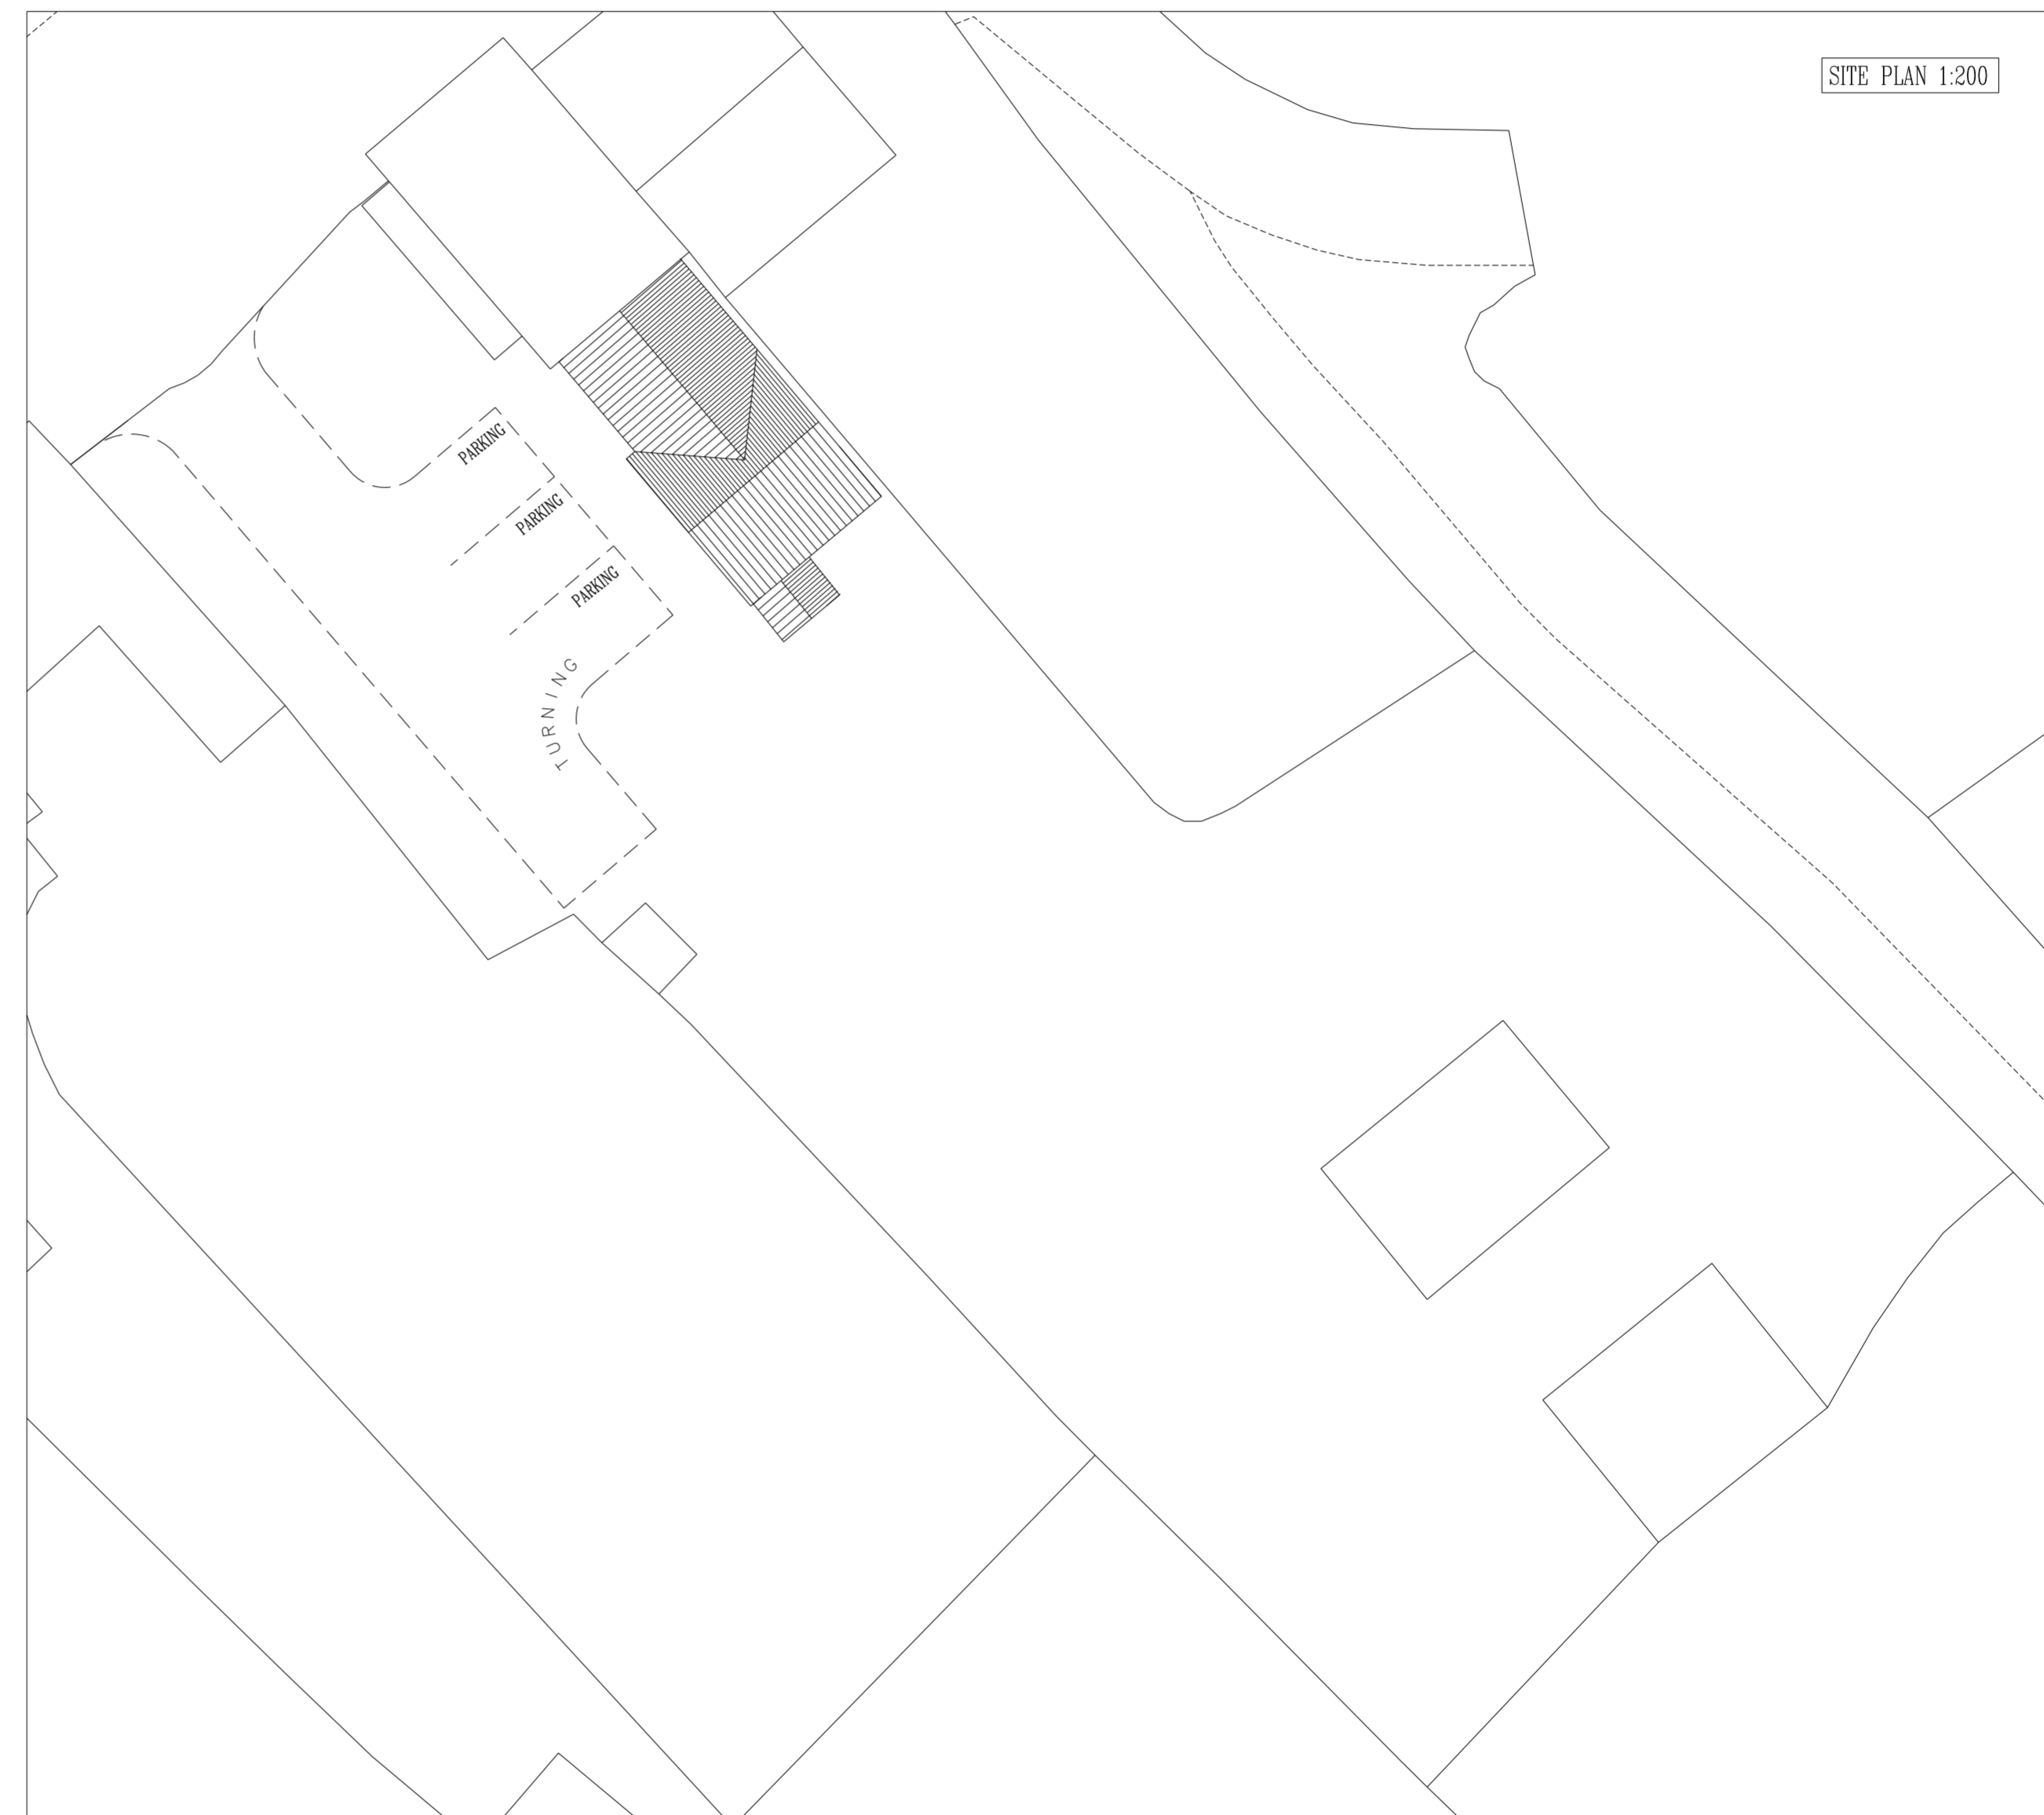

SITE PLAN 1:200



SECTION ON A-A

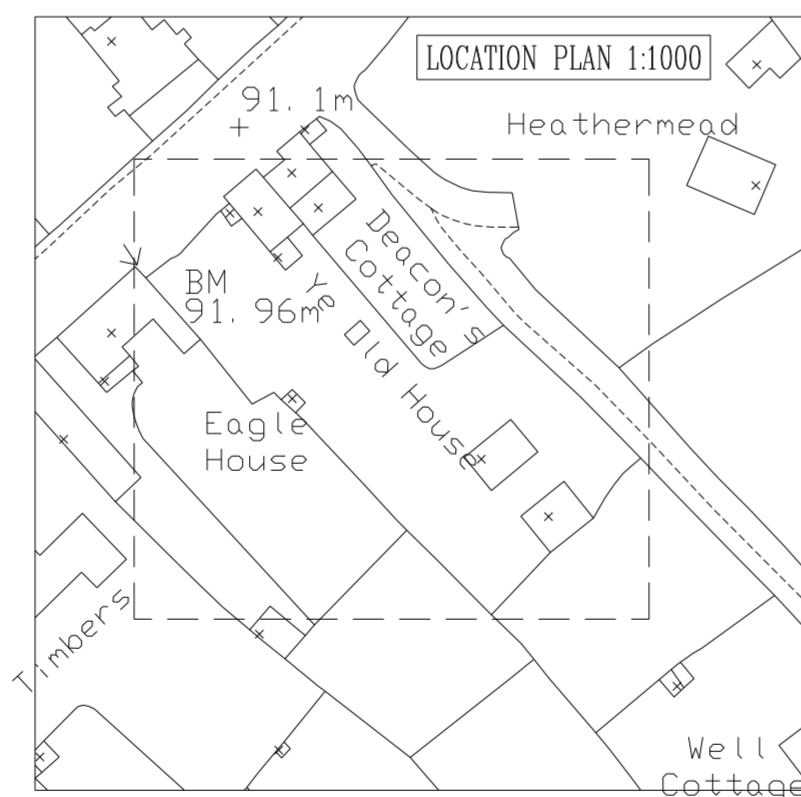

LOCATION PLAN 1:1000

NOTE:  
ALL DIMENSIONS ARE TO BE CHECKED ON SITE DO NOT SCALE  
FROM THIS DRAWING

A	Date
© Copyright	

**DAVID R DAVIES**  
(Consulting & Architectural Engineers) Ltd

23, CHARLTON RISE  
LUDLOW  
SHROPSHIRE  
Tels: 01584 874717  
Fax: 01584 875991  
WWW.DAVIESCONSULTANTS.COM



ARCHITECTURAL  
MECHANICAL  
ELECTRICAL  
CIVIL & STRUCTURAL  
DESIGN ENGINEERS



Client

Job Title


Drawing Title  
**PROPOSED PLANS & ELEVATIONS**

Scale

Checked \_\_\_\_\_ Approved \_\_\_\_\_  
Date \_\_\_\_\_ Drawn by \_\_\_\_\_

Drg. No.	Rev.
----------	------

EXISTING ELEVATIONS

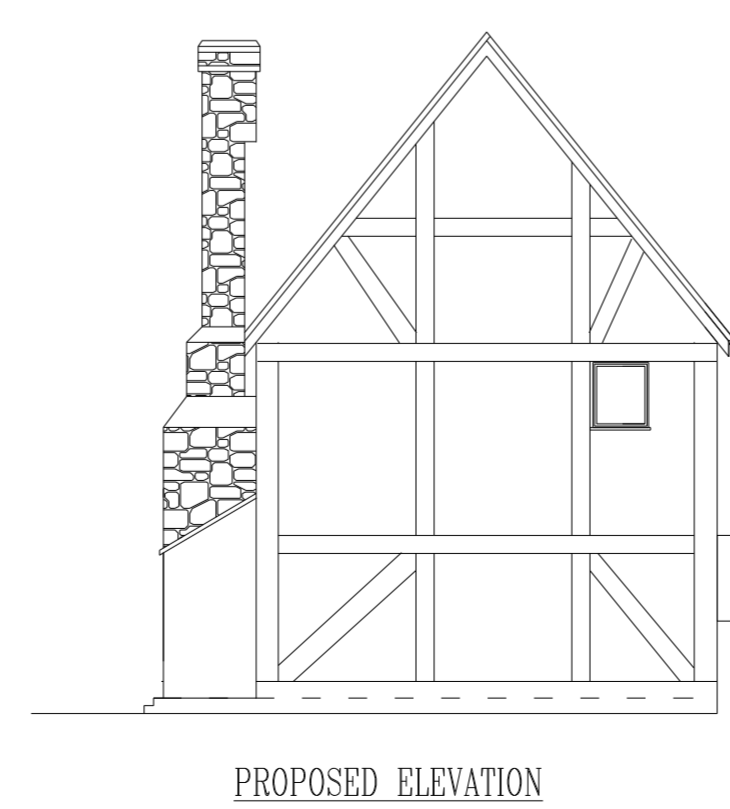

PROPOSED ELEVATION

